


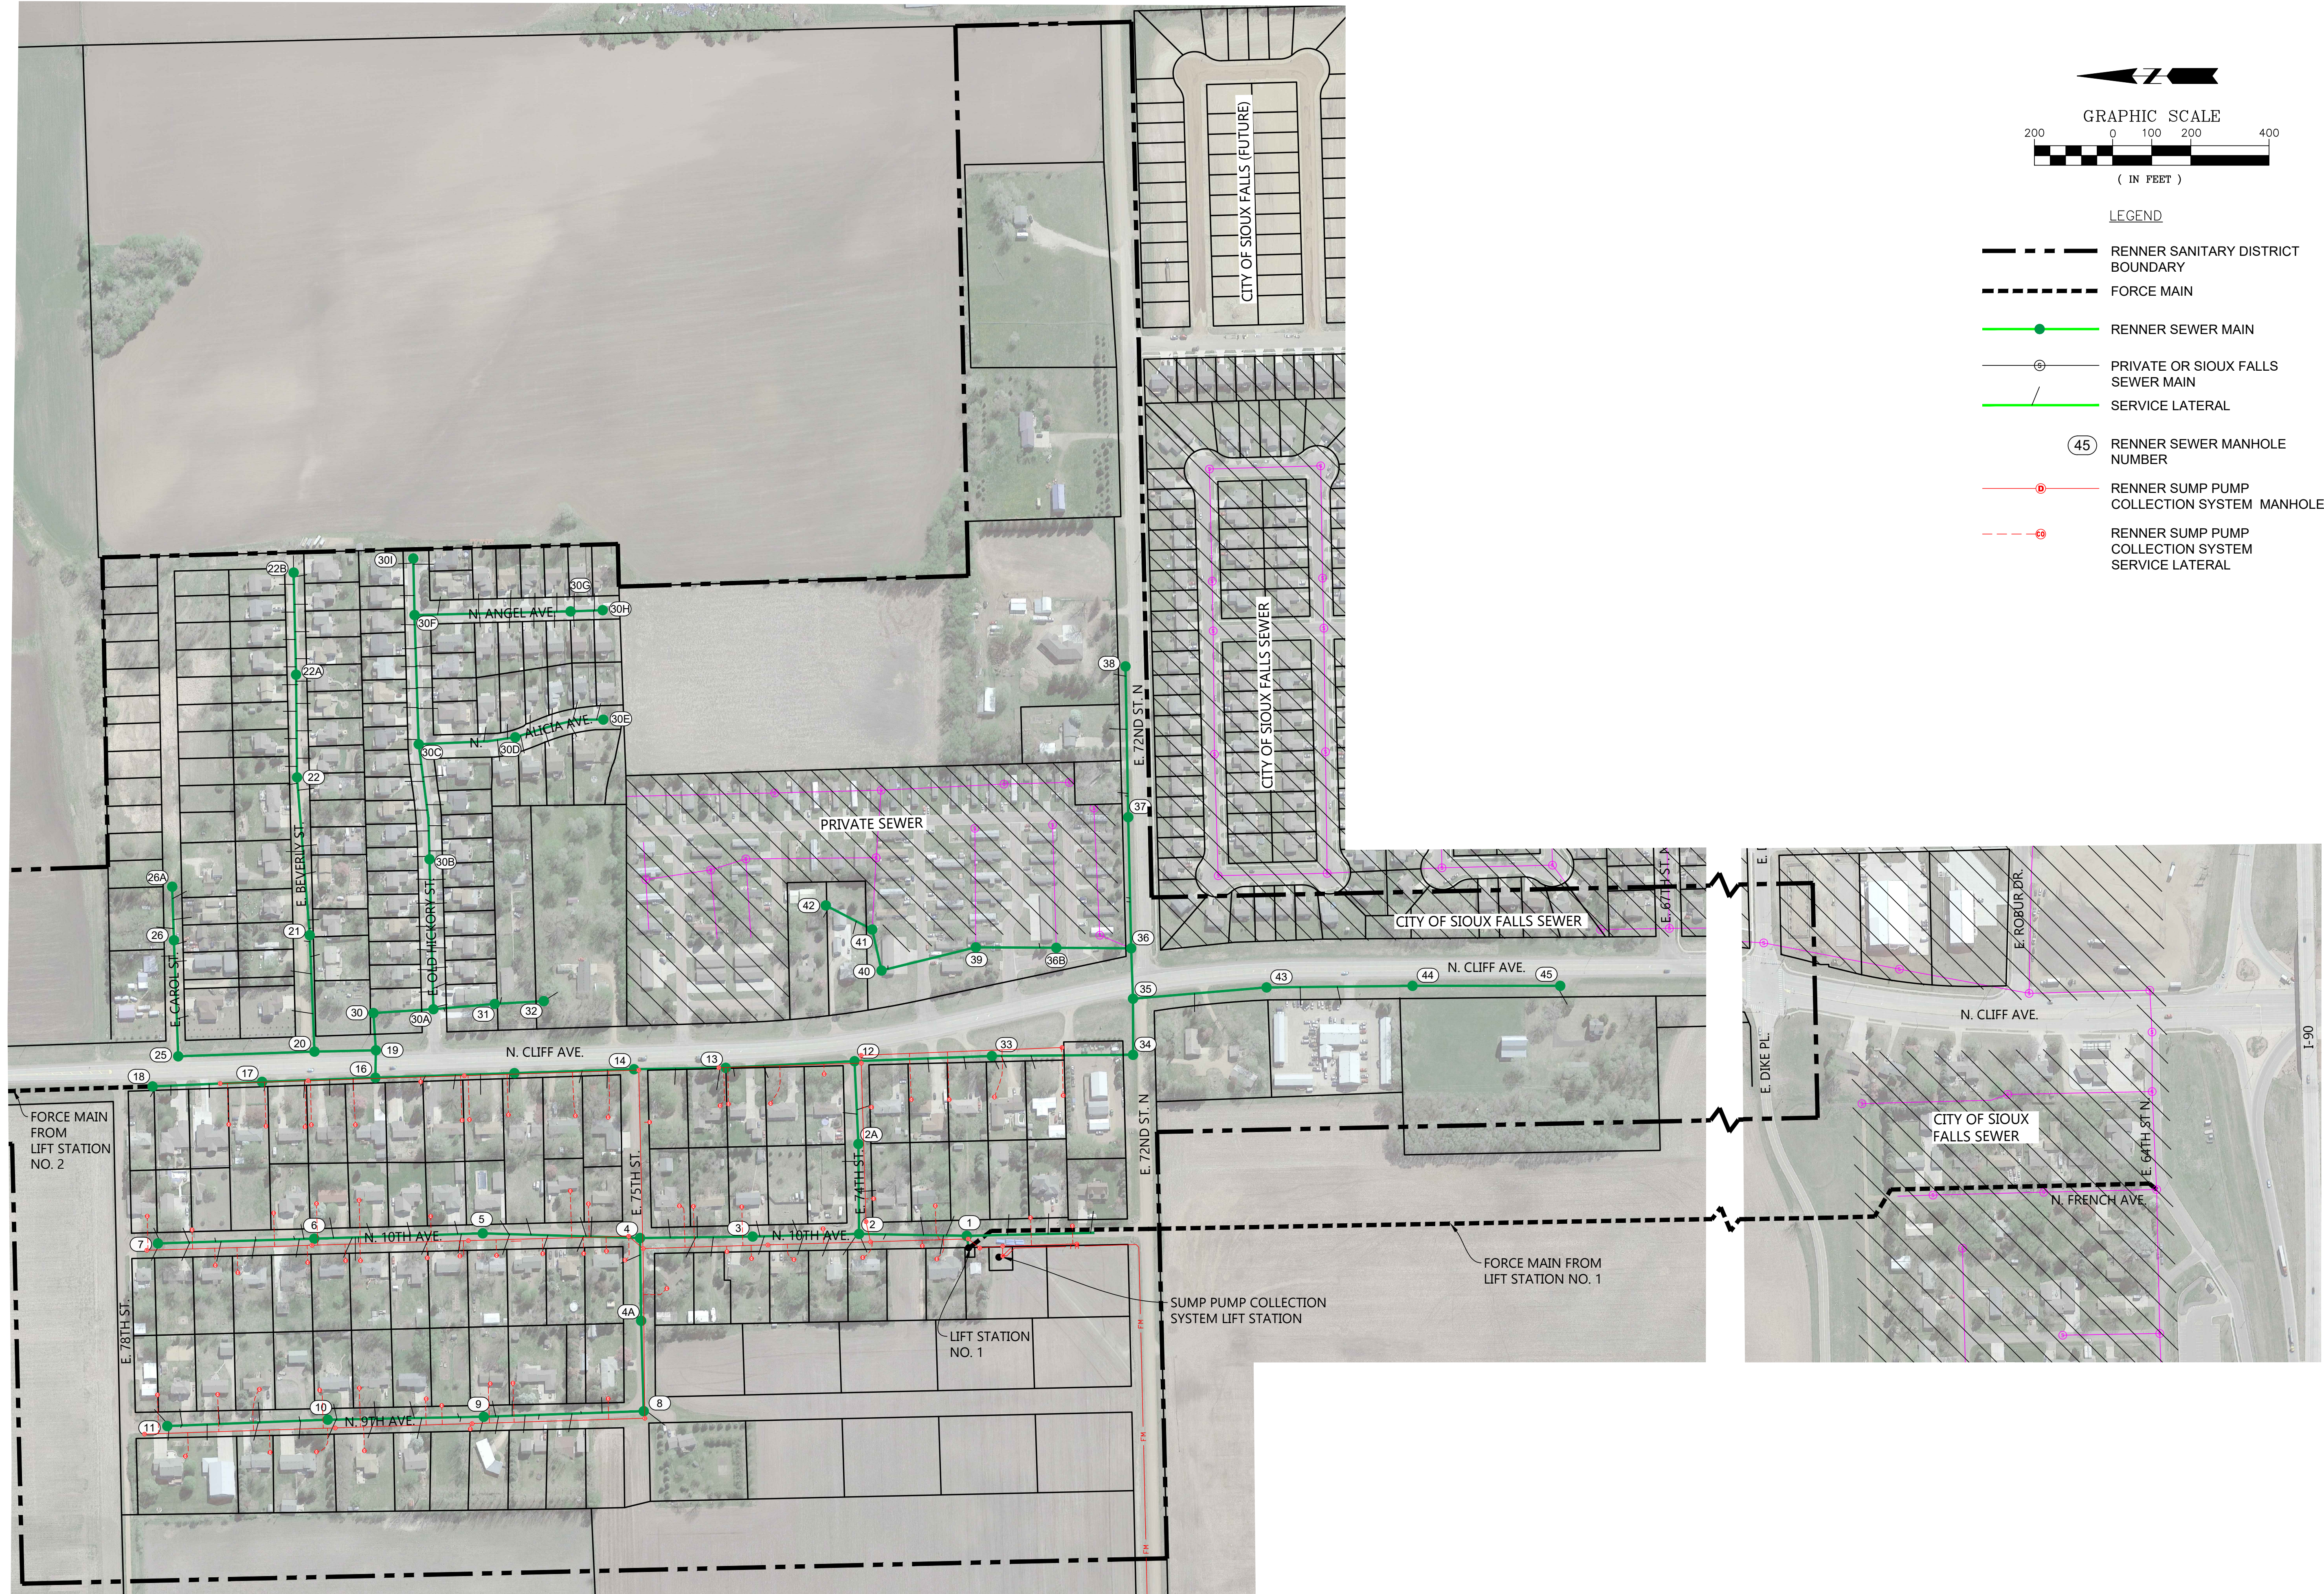

BY: BJB, 23274 Renner San District.dwg, LS 1 - AERIAL, REV DATE: , PRINT DATE: Feb 16, 2023

ENGINEERS • SURVEYORS

Sayre

Associates

216 S. Duluth Avenue
Sioux Falls, SD 57104
Phone: (605) 332-7211 Fax: (605) 332-7222

RENNER SANITARY DISTRICT

RENNER SANITARY DISTRICT SEWER LAYOUT
RENNER, MINNEHAHA COUNTY, SOUTH DAKOTA

PROJECT NO.: 23274

SURVEYED BY:

CREATED BY: KJR

APPROVED BY: RMP

REVISION DATE:

LIFT STATION 1 AREA

1