
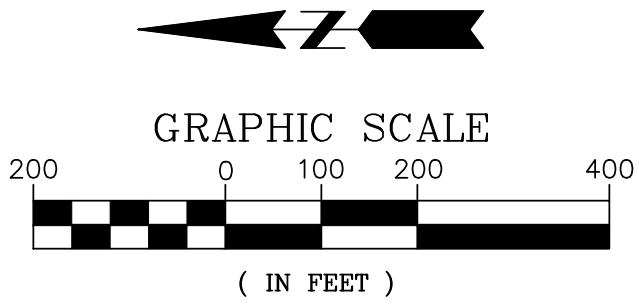


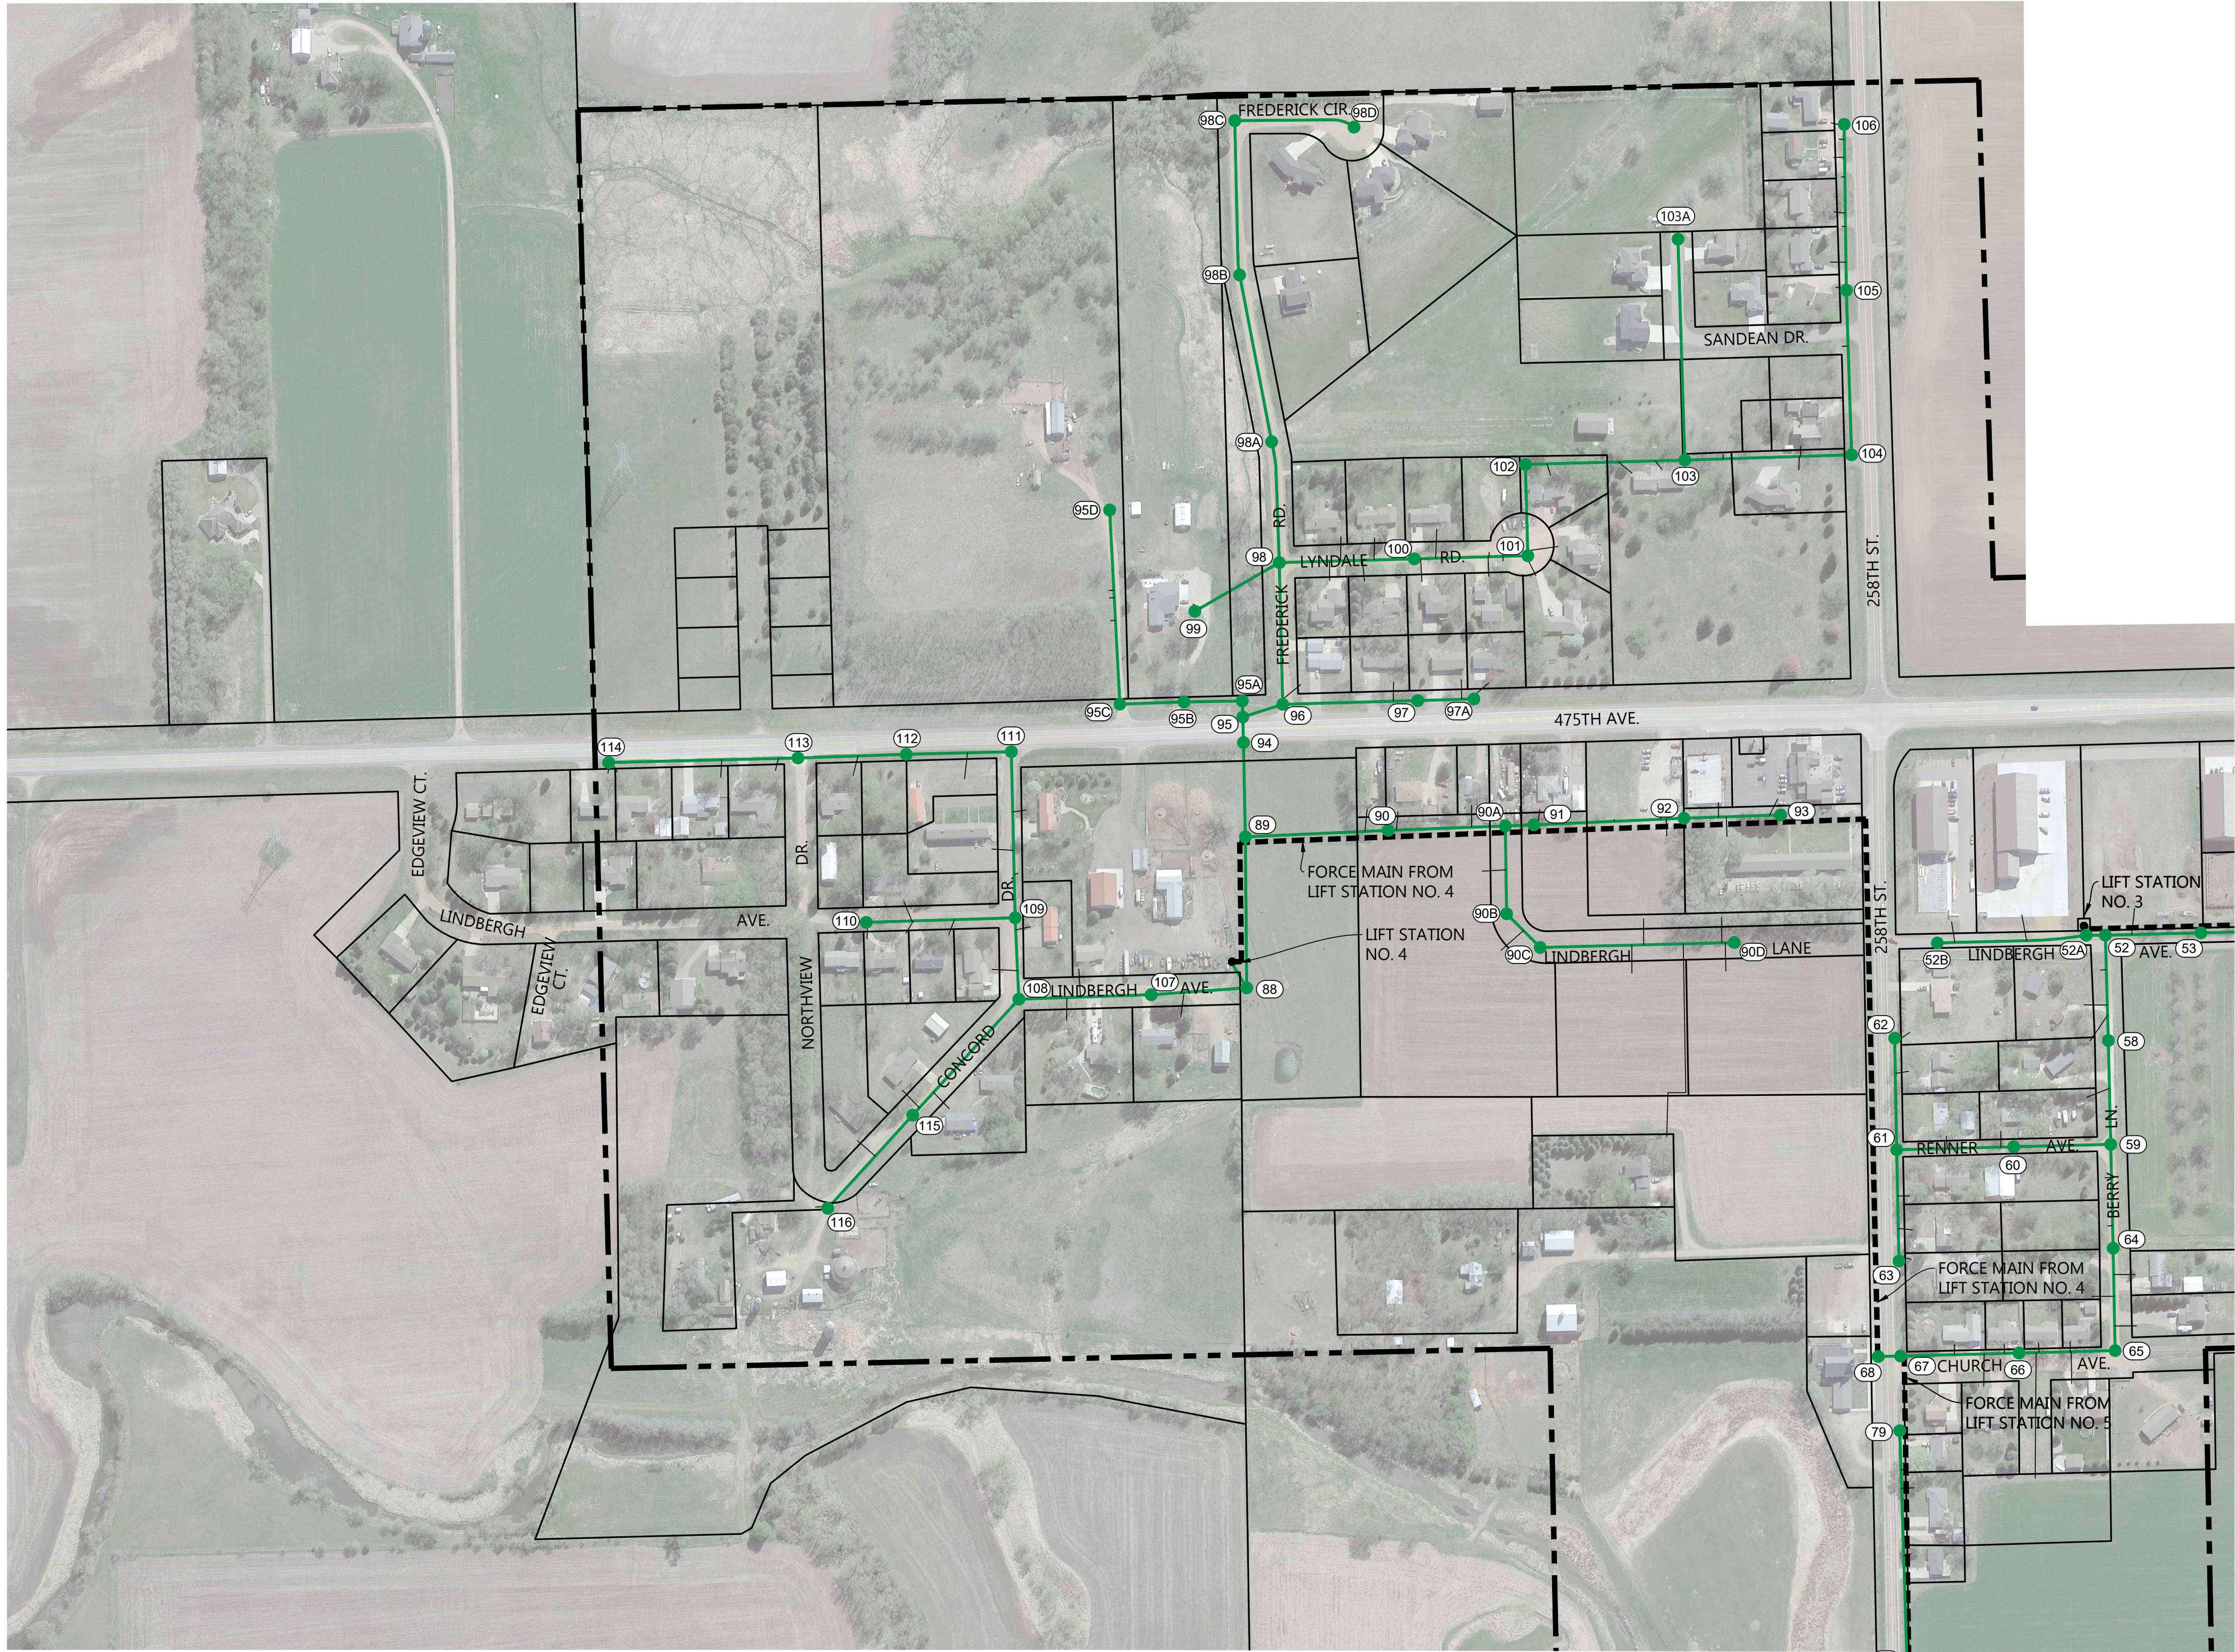

- LEGEND
- RENNER SANITARY DISTRICT BOUNDARY
 - FORCE MAIN
 - RENNER SEWER MAIN
 - ⊕ PRIVATE OR SIOUX FALLS SEWER MAIN
 - SERVICE LATERAL
 - (45) RENNER SEWER MANHOLE NUMBER

RENNER SANITARY DISTRICT

RENNER SANITARY DISTRICT SEWER LAYOUT
RENNER, MINNEHAHA COUNTY, SOUTH DAKOTA

PROJECT NO.: 23274

SURVEYED BY:

CREATED BY: KJR

APPROVED BY: RMP

REVISION DATE:

LIFT STATION 4 AREA